



SEATING	
CONGREGATION:	*393
SANCTUARY:	2
CHOIR:	15
MUSICIANS:	2
TOTAL:	412



*PEN SEATING CALCULATED 22" PER PERSON.

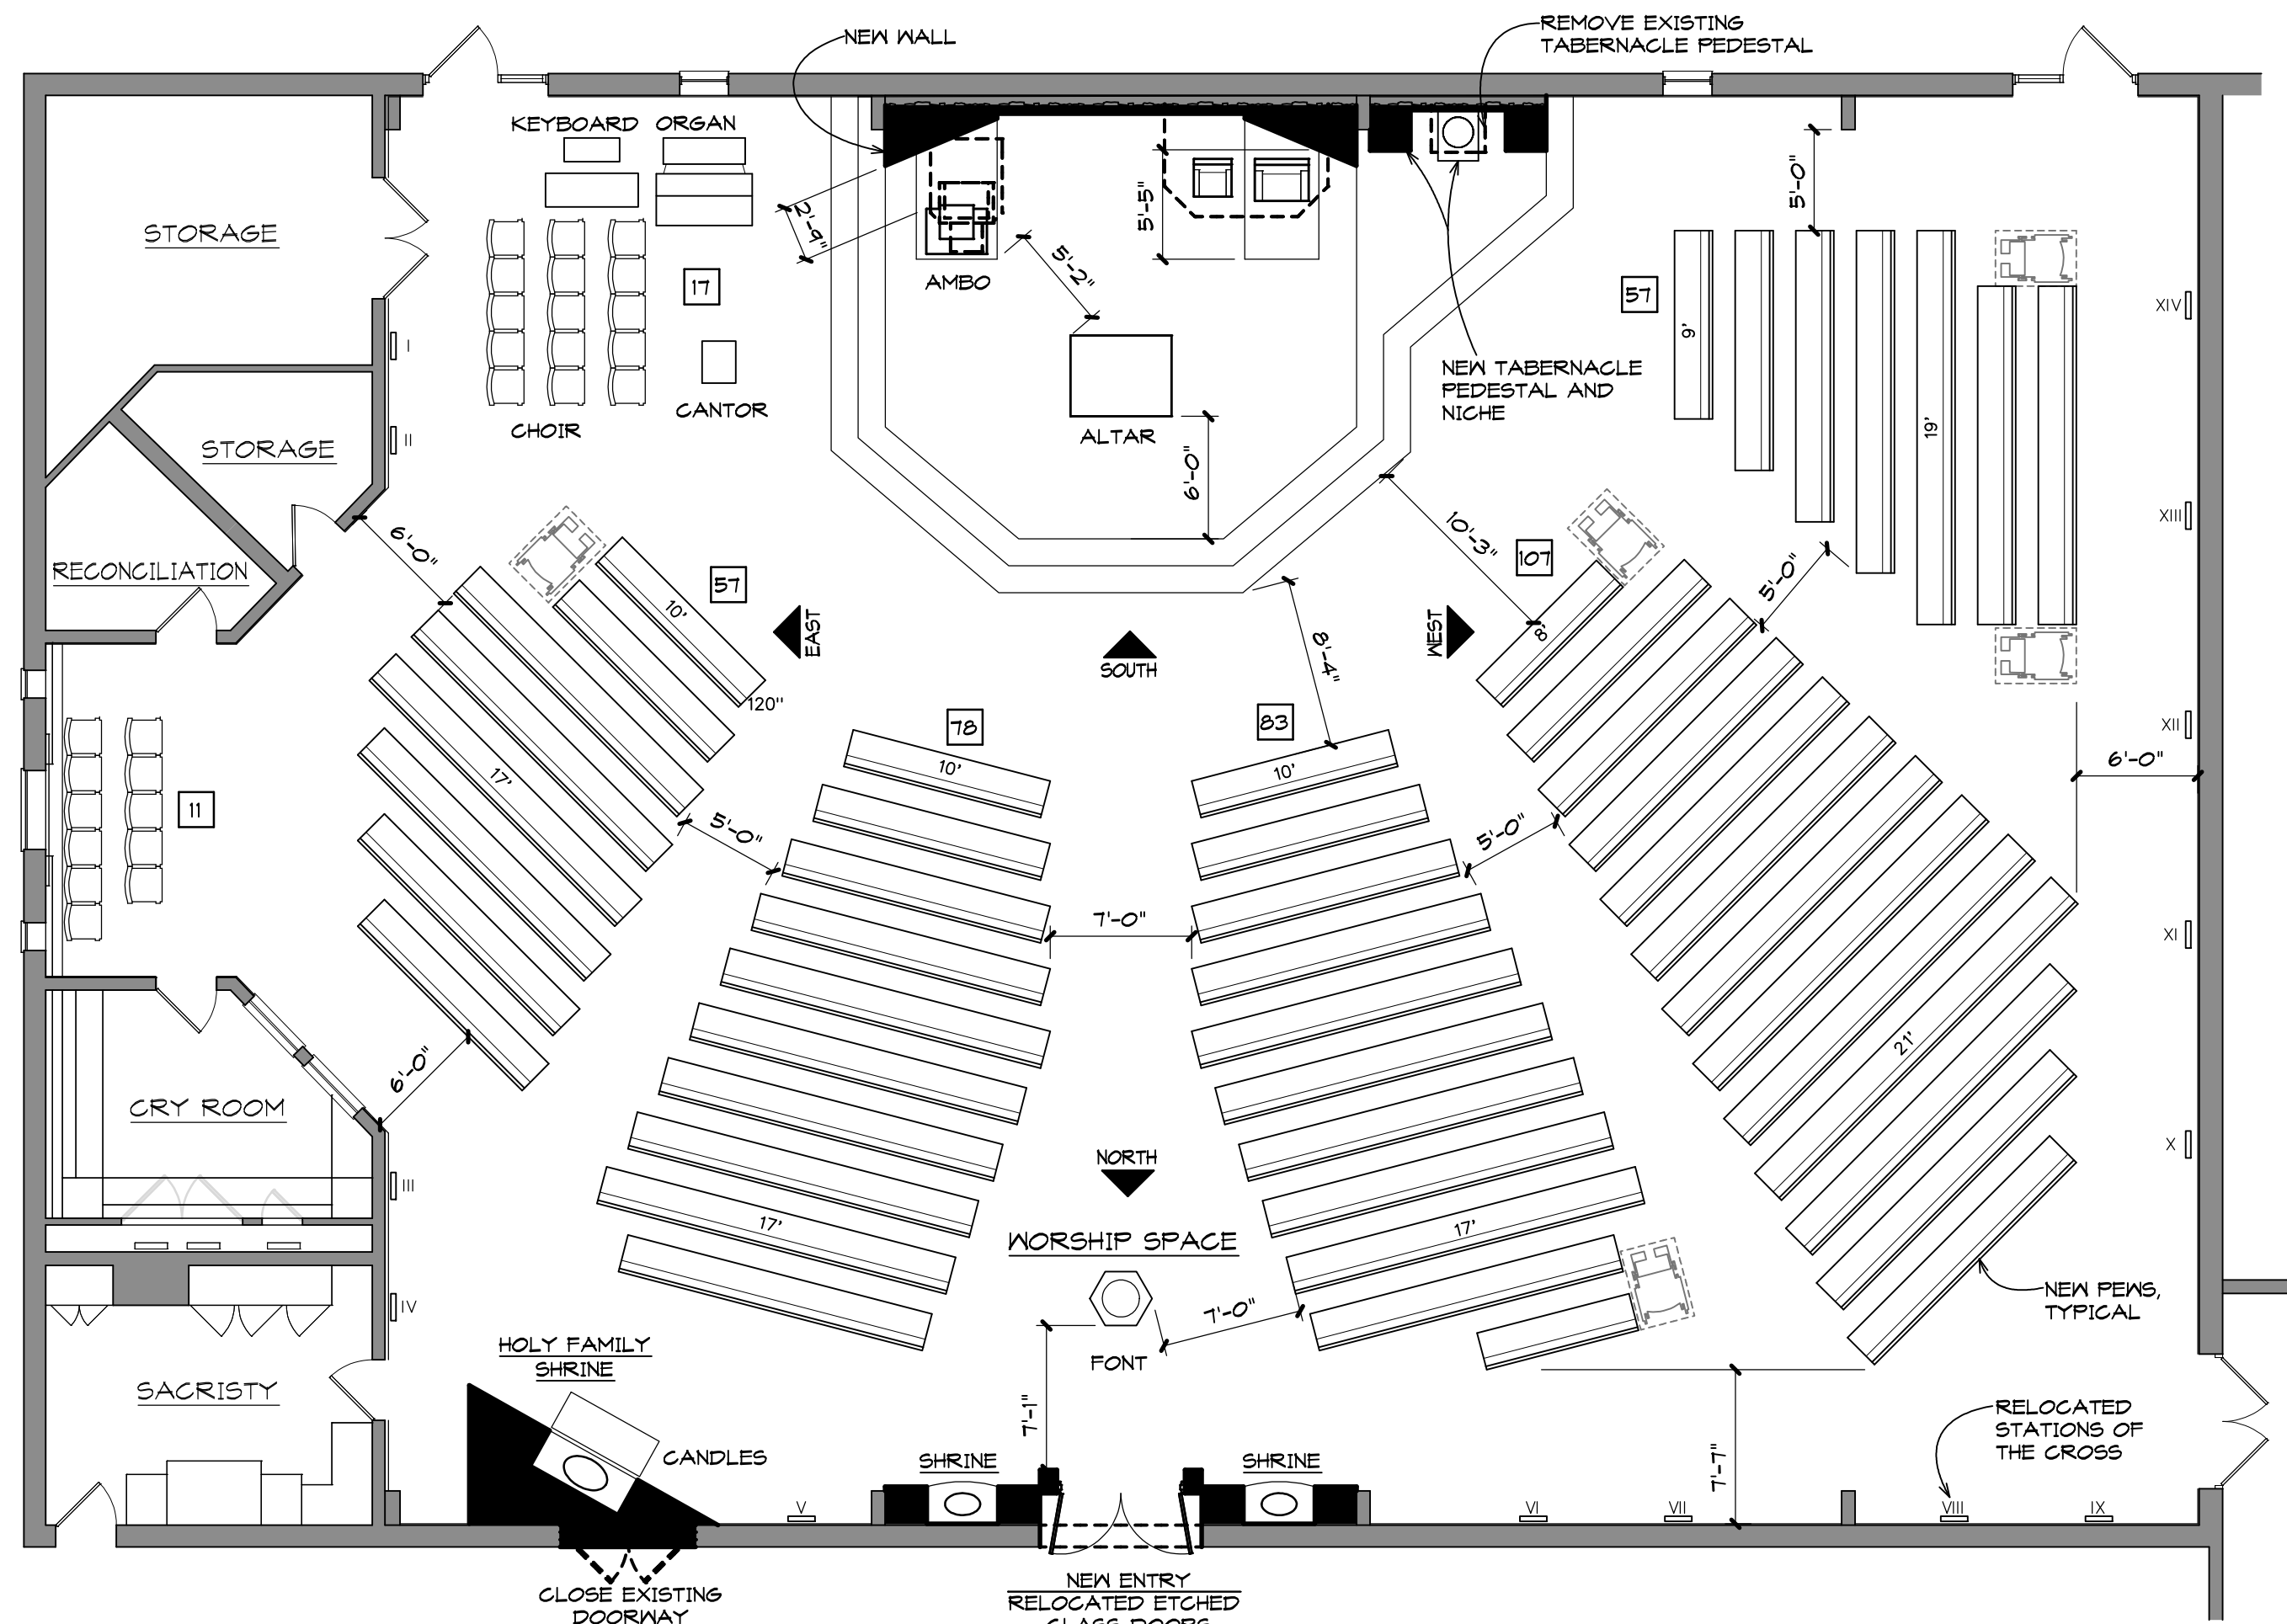

PROPOSED PLAN

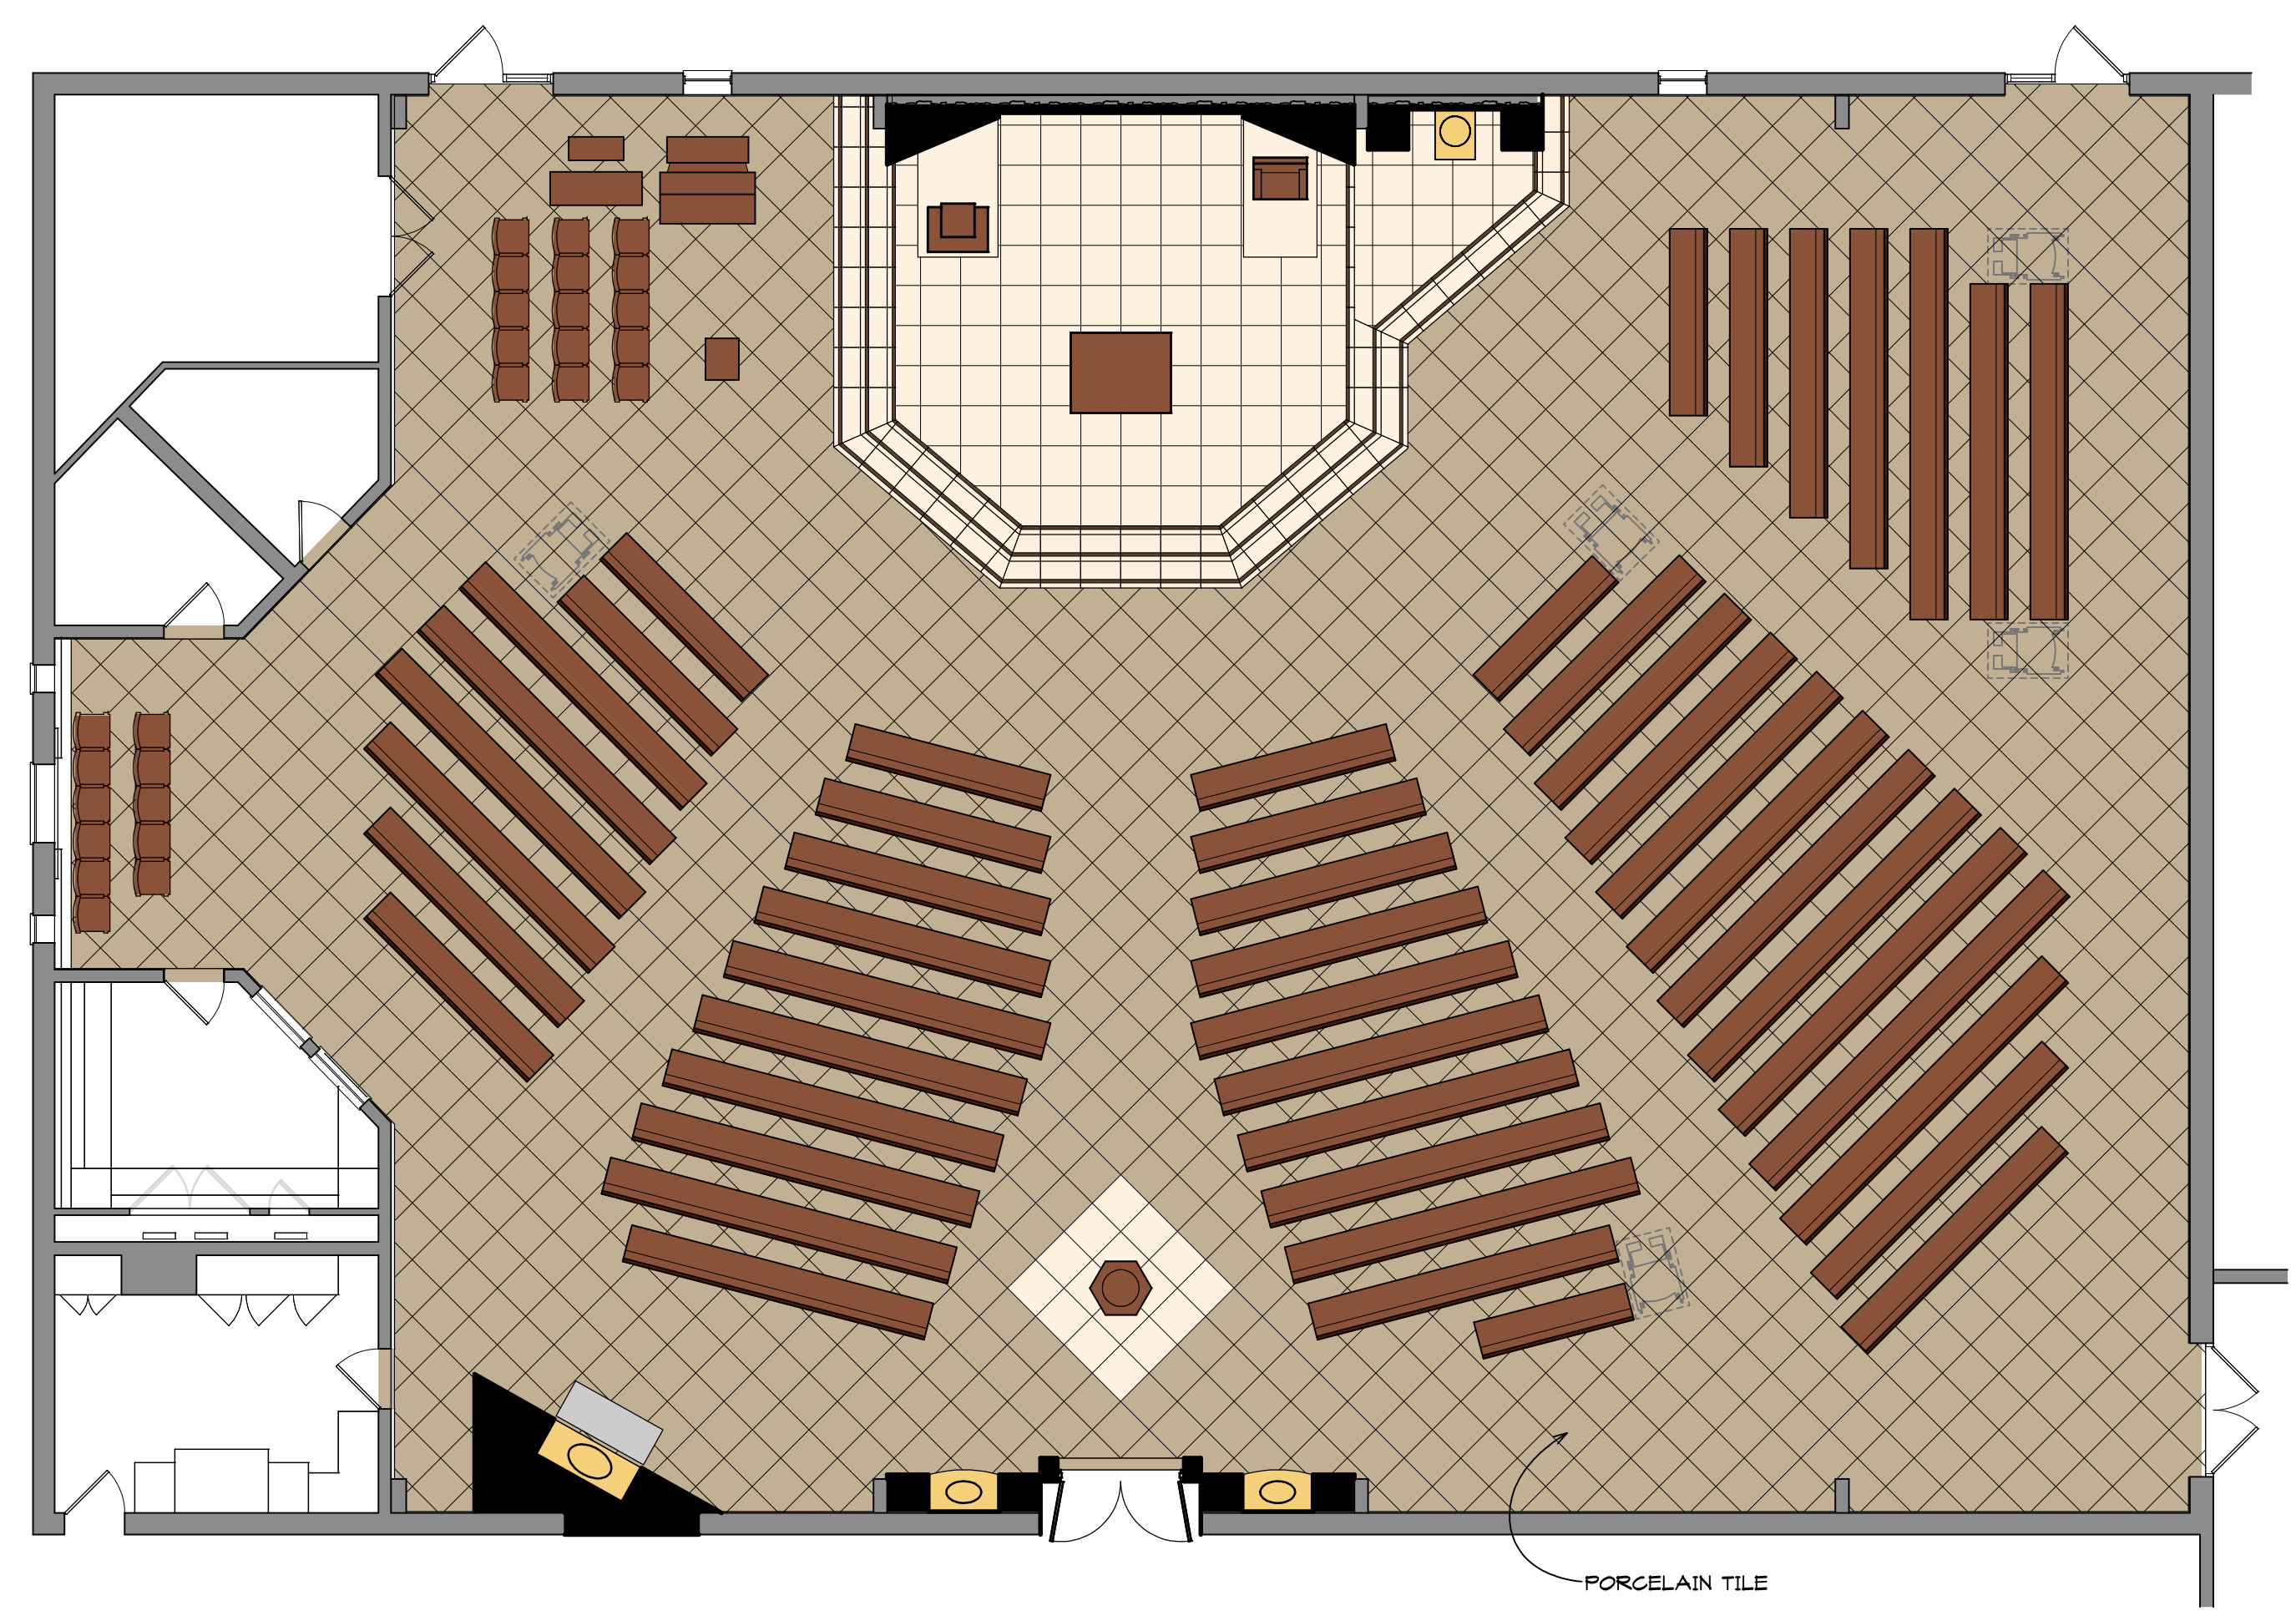

PROPOSED FLOOR FINISH PLAN

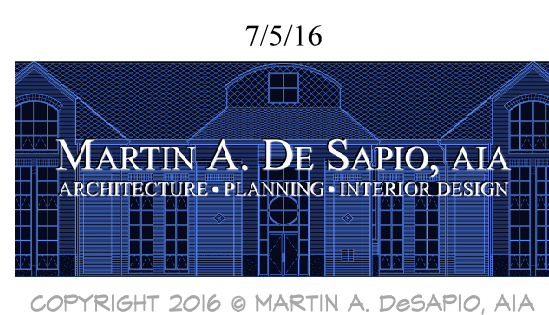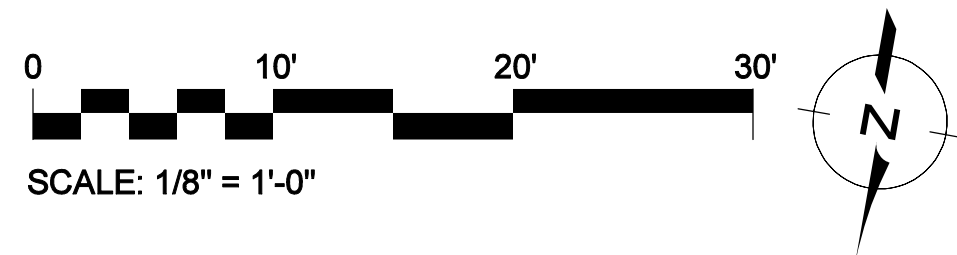

PROPOSED WORSHIP SPACE RENEWAL FOR
OUR LADY OF THE MOUNT
 WARREN, NJ

A-2
PROPOSED