



12/30/13 SITE CONCEPT

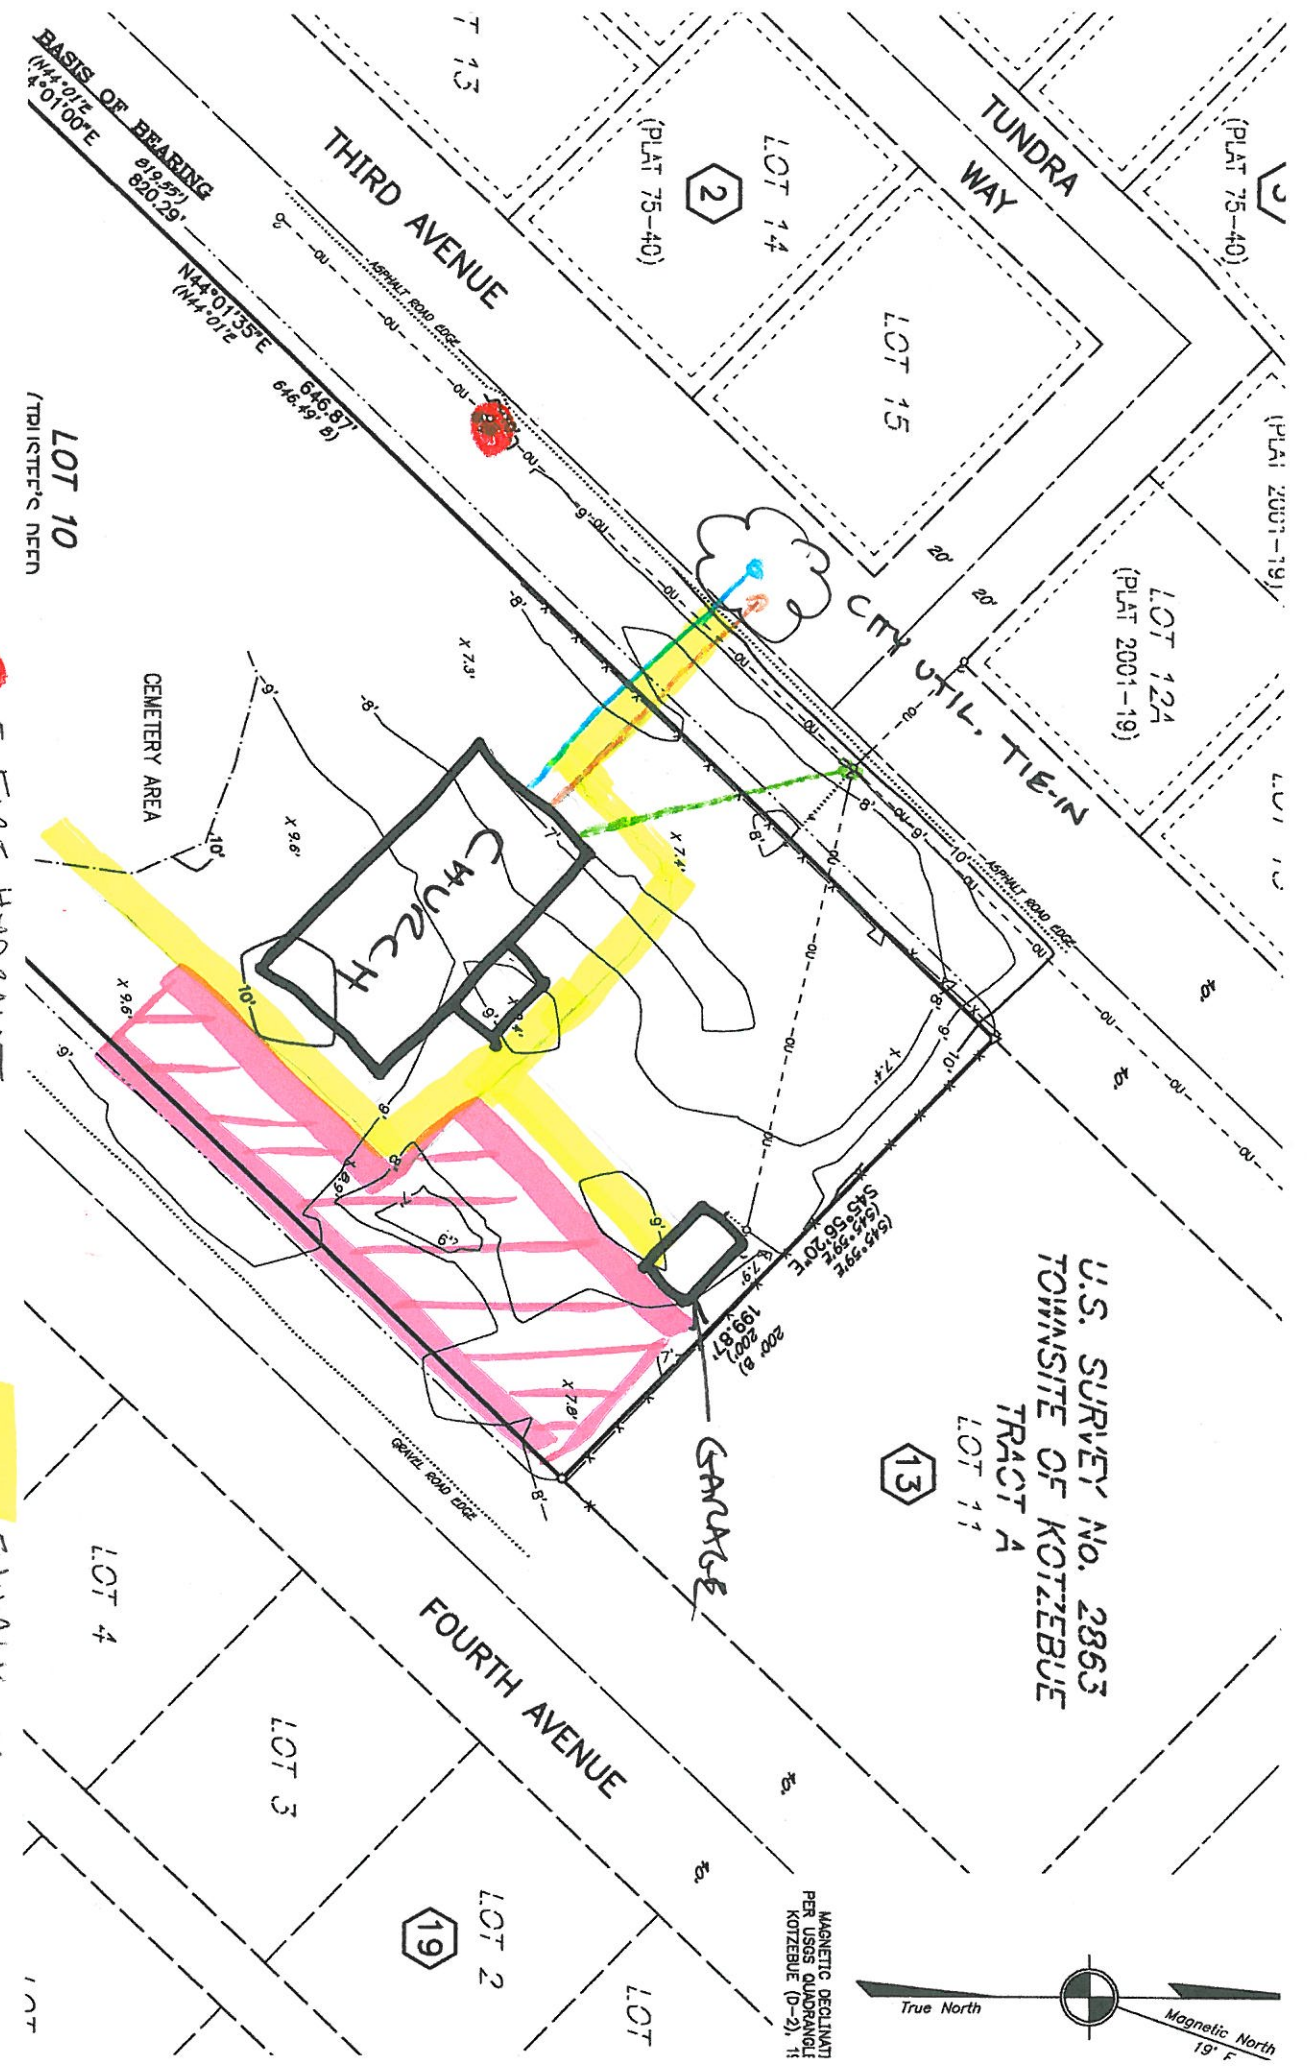

BASIS OF BEARING
 91°52'27" E
 820.29'
 NAD 83 (11/12/02)
 (NAD 83)

LOT 10
 (TYPICAL) NEFN

U.S. SURVEY NO. 2863
 TOWNSITE OF KOTZEBUE
 TRACT A
 LOT 11

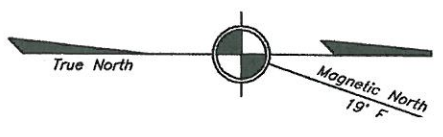

MAGNETIC DECLINATION
 PER USGS QUADRANGLE
 KOTZEBUE (D-2), 11

— = PH/CATV/ELEC

● = FIRE HYDRANT

— = WATER

— = SEWER

— = WALKWAY

— = PARKING

THIRD AVENUE

TUNDRA WAY

CITY UTIL. TIE-IN

FOURTH AVENUE

CHURCH

GARAGE

CEMETERY AREA

LOT 14

LOT 15

LOT 124

LOT 4

LOT 3

LOT 2

LOT

LOT

(PLAT 75-40)

(PLAT 75-40)

(PLAT 2001-19)

LOT 10

13

2

19